



OLD BEGA HOSPITAL
DEVELOPMENT APPLICATION ISSUE
BEGA NSW

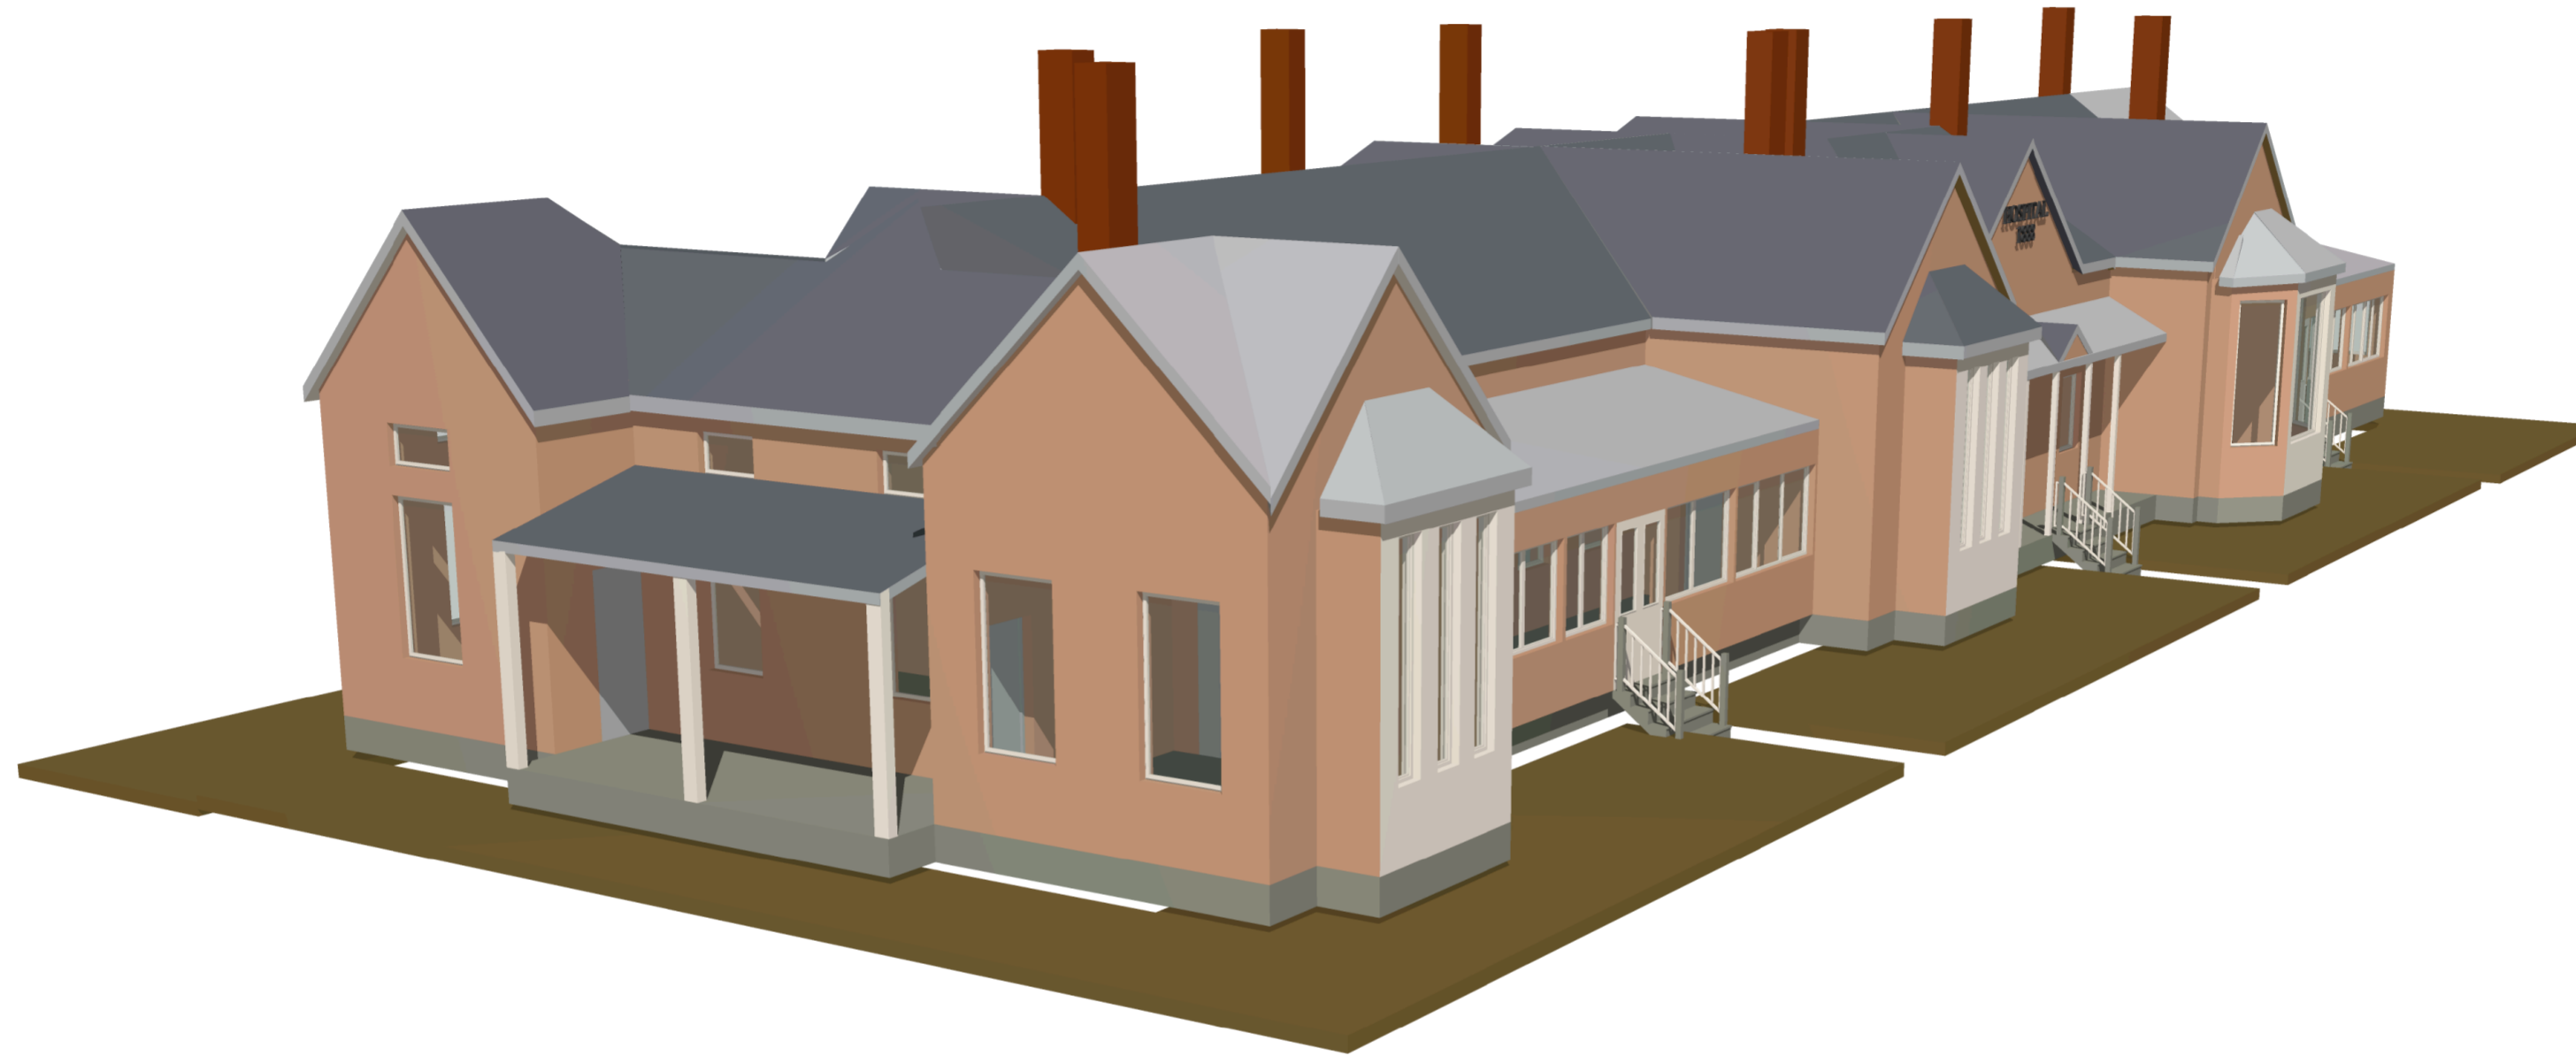

FOR
OLD BEGA HOSPITAL

Prepared by:

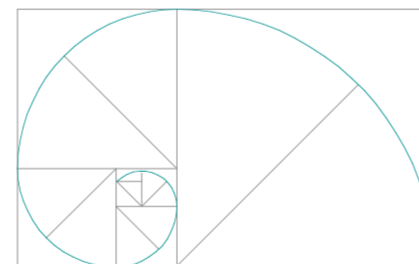

MICHAEL MARSHMAN AND ASSOCIATES PTY LTD ARCHITECTS

PO BOX 323 BEGA NSW 2550
176 AYRES WALKWAY BEGA

PH (02) 64925400
FAX (02) 64923455

Date: 17th AUGUST 2006

Job No: 0517

SCHEDULE OF DRAWINGS

PAGE	DESCRIPTION	SCALE
A.00	COVER SHEET AND SCHEDULE OF DRAWINGS	NTS
A.01	ROOF PLAN	1:100
	SOUTH ELEVATION	1:100
	NORTH ELEVATION	1:100
A.02	GROUND FLOOR PLAN	1:100
	EAST ELEVATION	1:100
	WEST ELEVATION	1:100
A.03	SECTION	1:100
	DETAILS	1:10